


FLOOR PLAN
1/4" = 1'-0"

DOLPHIN ISLAND COTTAGE

- 2435 SQ FT HEATED
- 406 SQ FT GARAGE
- 133 SQ FT FRONT PORCH
- 201 SQ FT REAR PORCH
- 122 SQ FT BONUS ROOM
- 3503 SQ FT UNDER ROOF

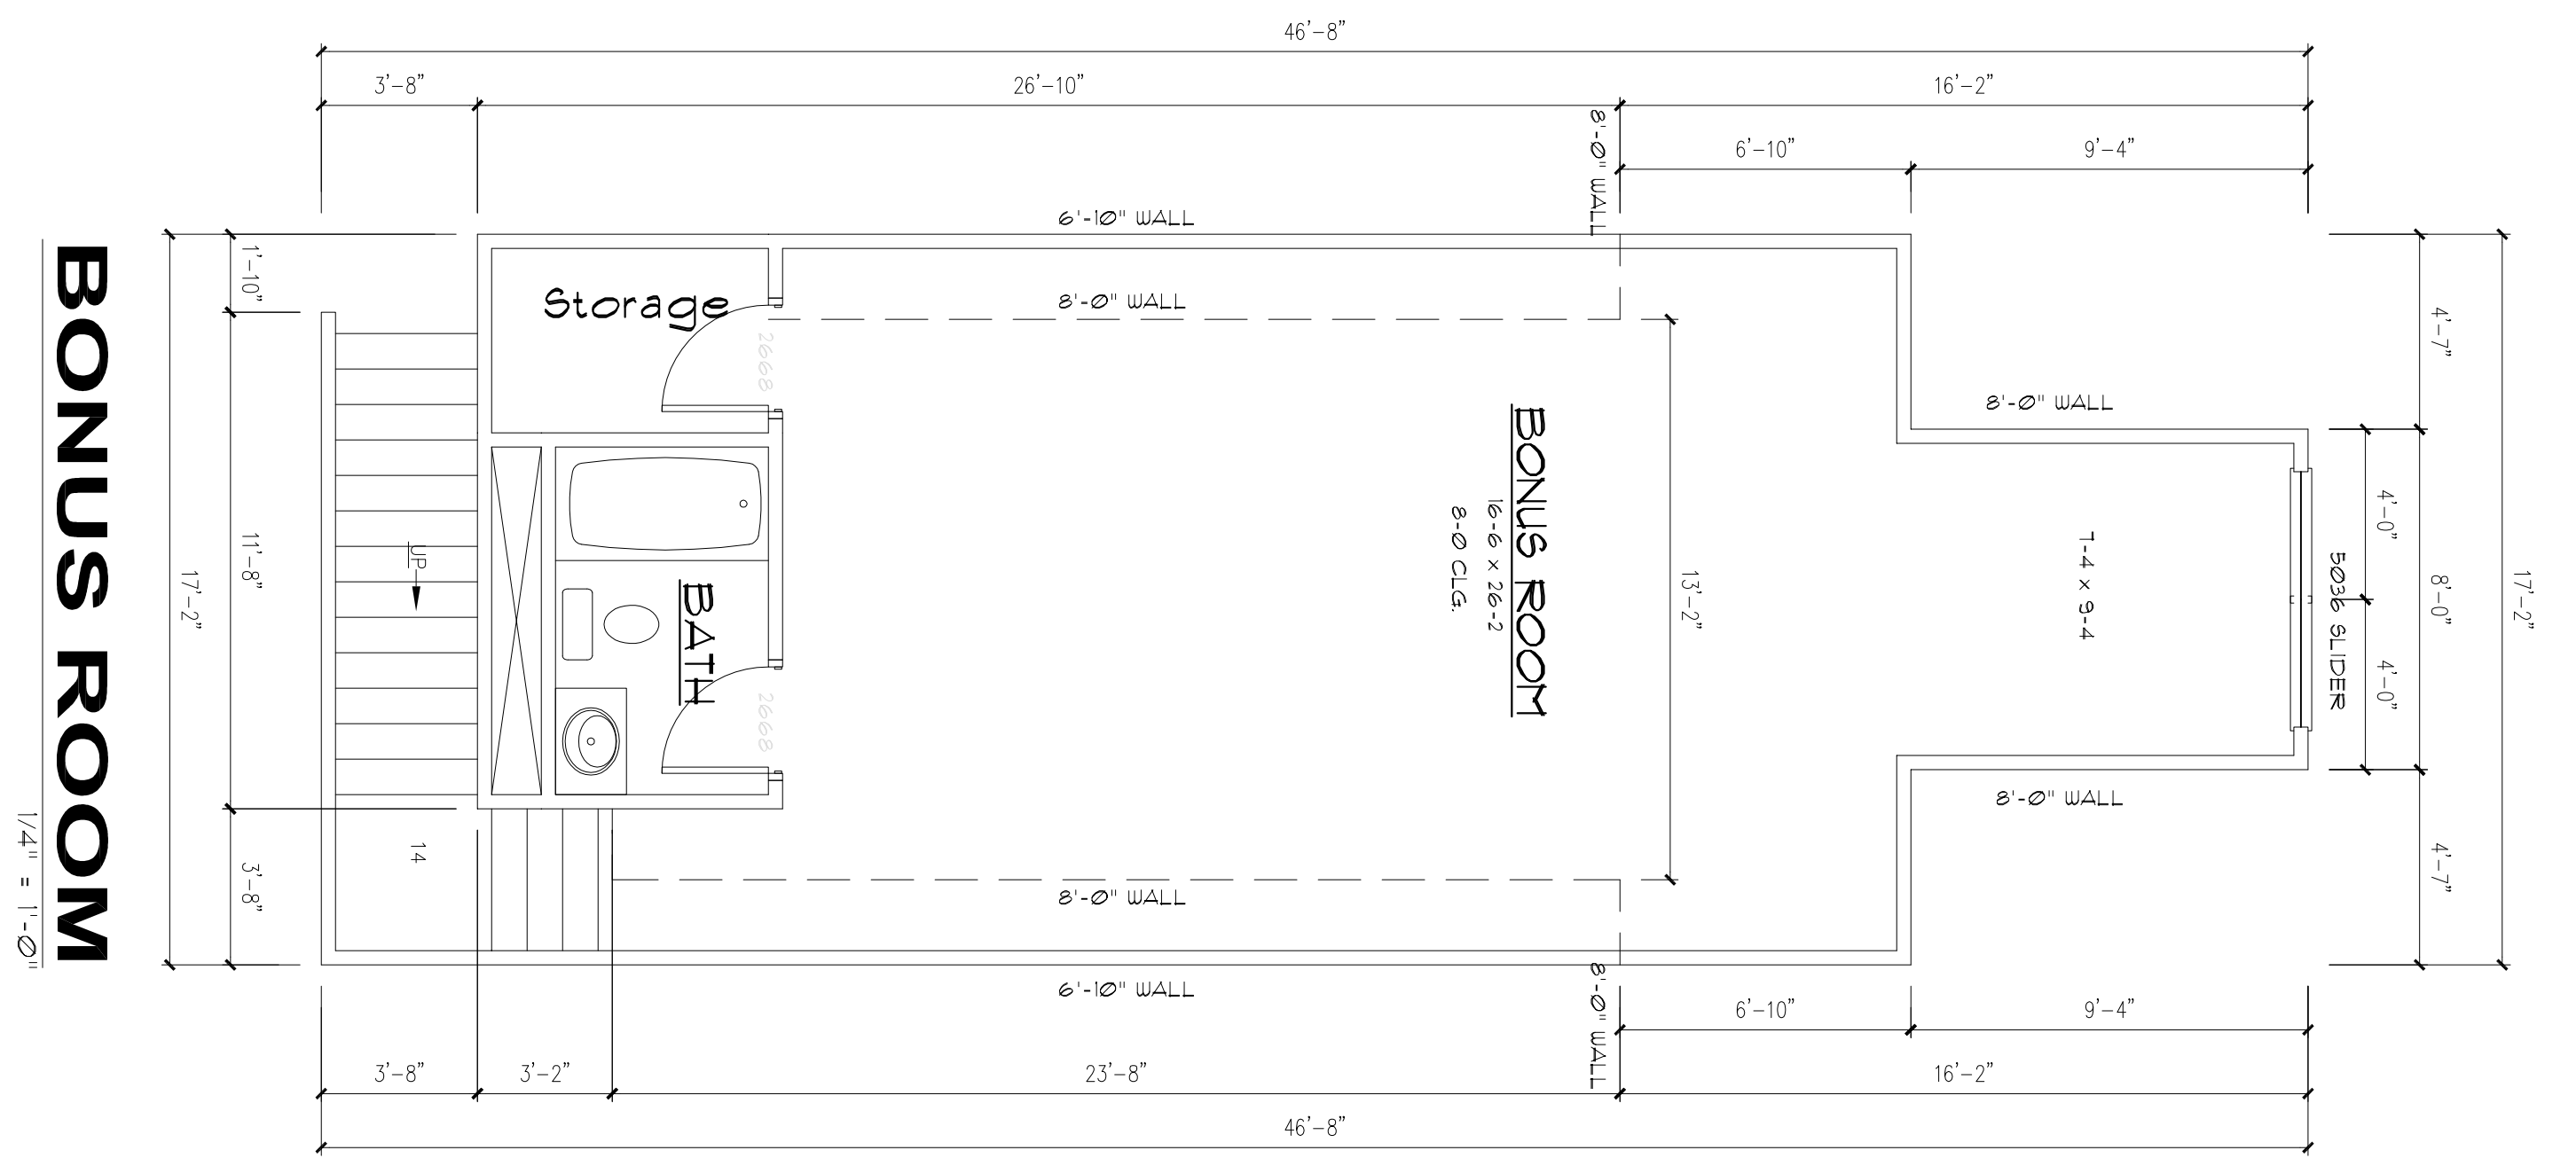

BONUS ROOM
1/4" = 1'-0"

JOB# ????

MR. & MRS. MOONEY

DOLPHIN ISLAND REVISED
AT
WATERS EDGE
W.H. GROSS CONSTRUCTION
KINGSLAND, GEORGIA

The use of these drawings and specifications shall be restricted to the portion of the site for which they were prepared and publication thereof is expressly limited to such use. Reuse, reproduction or publication without the written consent of Dennis M. Williams, Architect, by any method in whole or in part, is prohibited. Title to the drawings and specifications remain in the Architect without prejudice. Visual contact with those drawings and specifications shall constitute prima facie evidence of the acceptance of these restrictions.

DENNIS M. WILLIAMS ARCHITECT, P.C.
FLA. ARC. NO AA26000608 GEORGIA ARC. NO. 002931
PHONE 904 273-6111 FAX 904 285-1279
151 SAWGRASS CORNERS
SUITE 100
PONTE VEDRA BEACH, FLORIDA 32082
dwilliamsarch@aol.com

SHEET
A2
OF 4

DATE
10-25-07
DRAWN BY:
CHW
REVISIONS
7-7-08 - -
- - - -