






FRONT ELEVATION

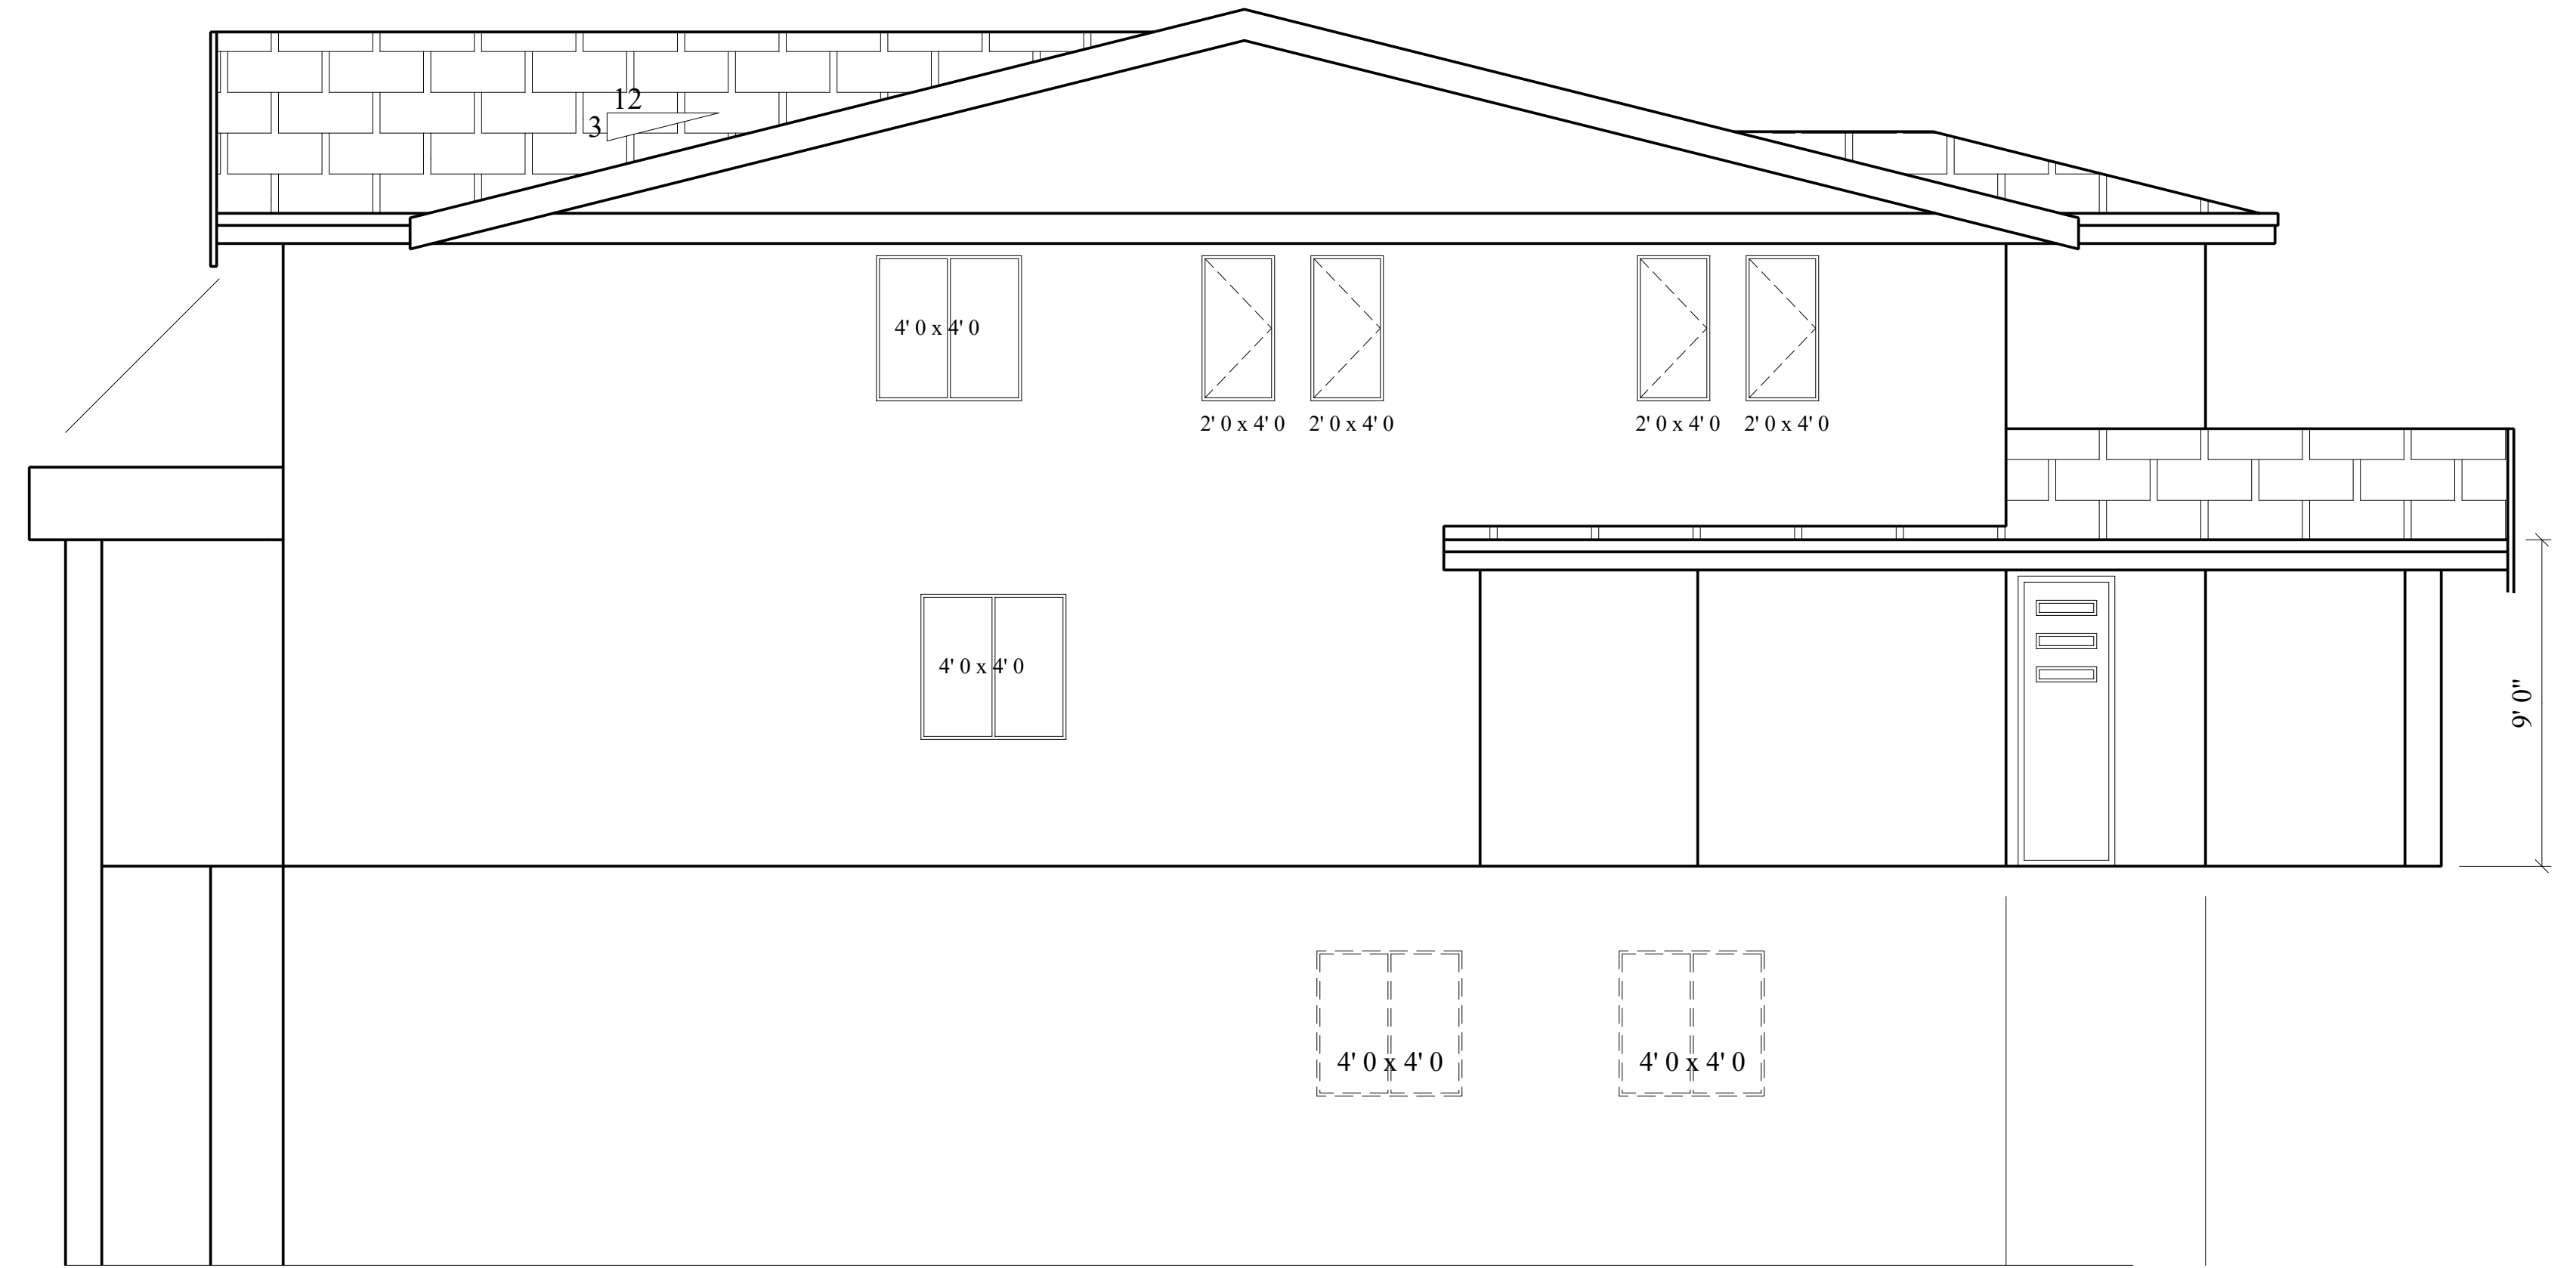

RIGHT SIDE ELEVATION

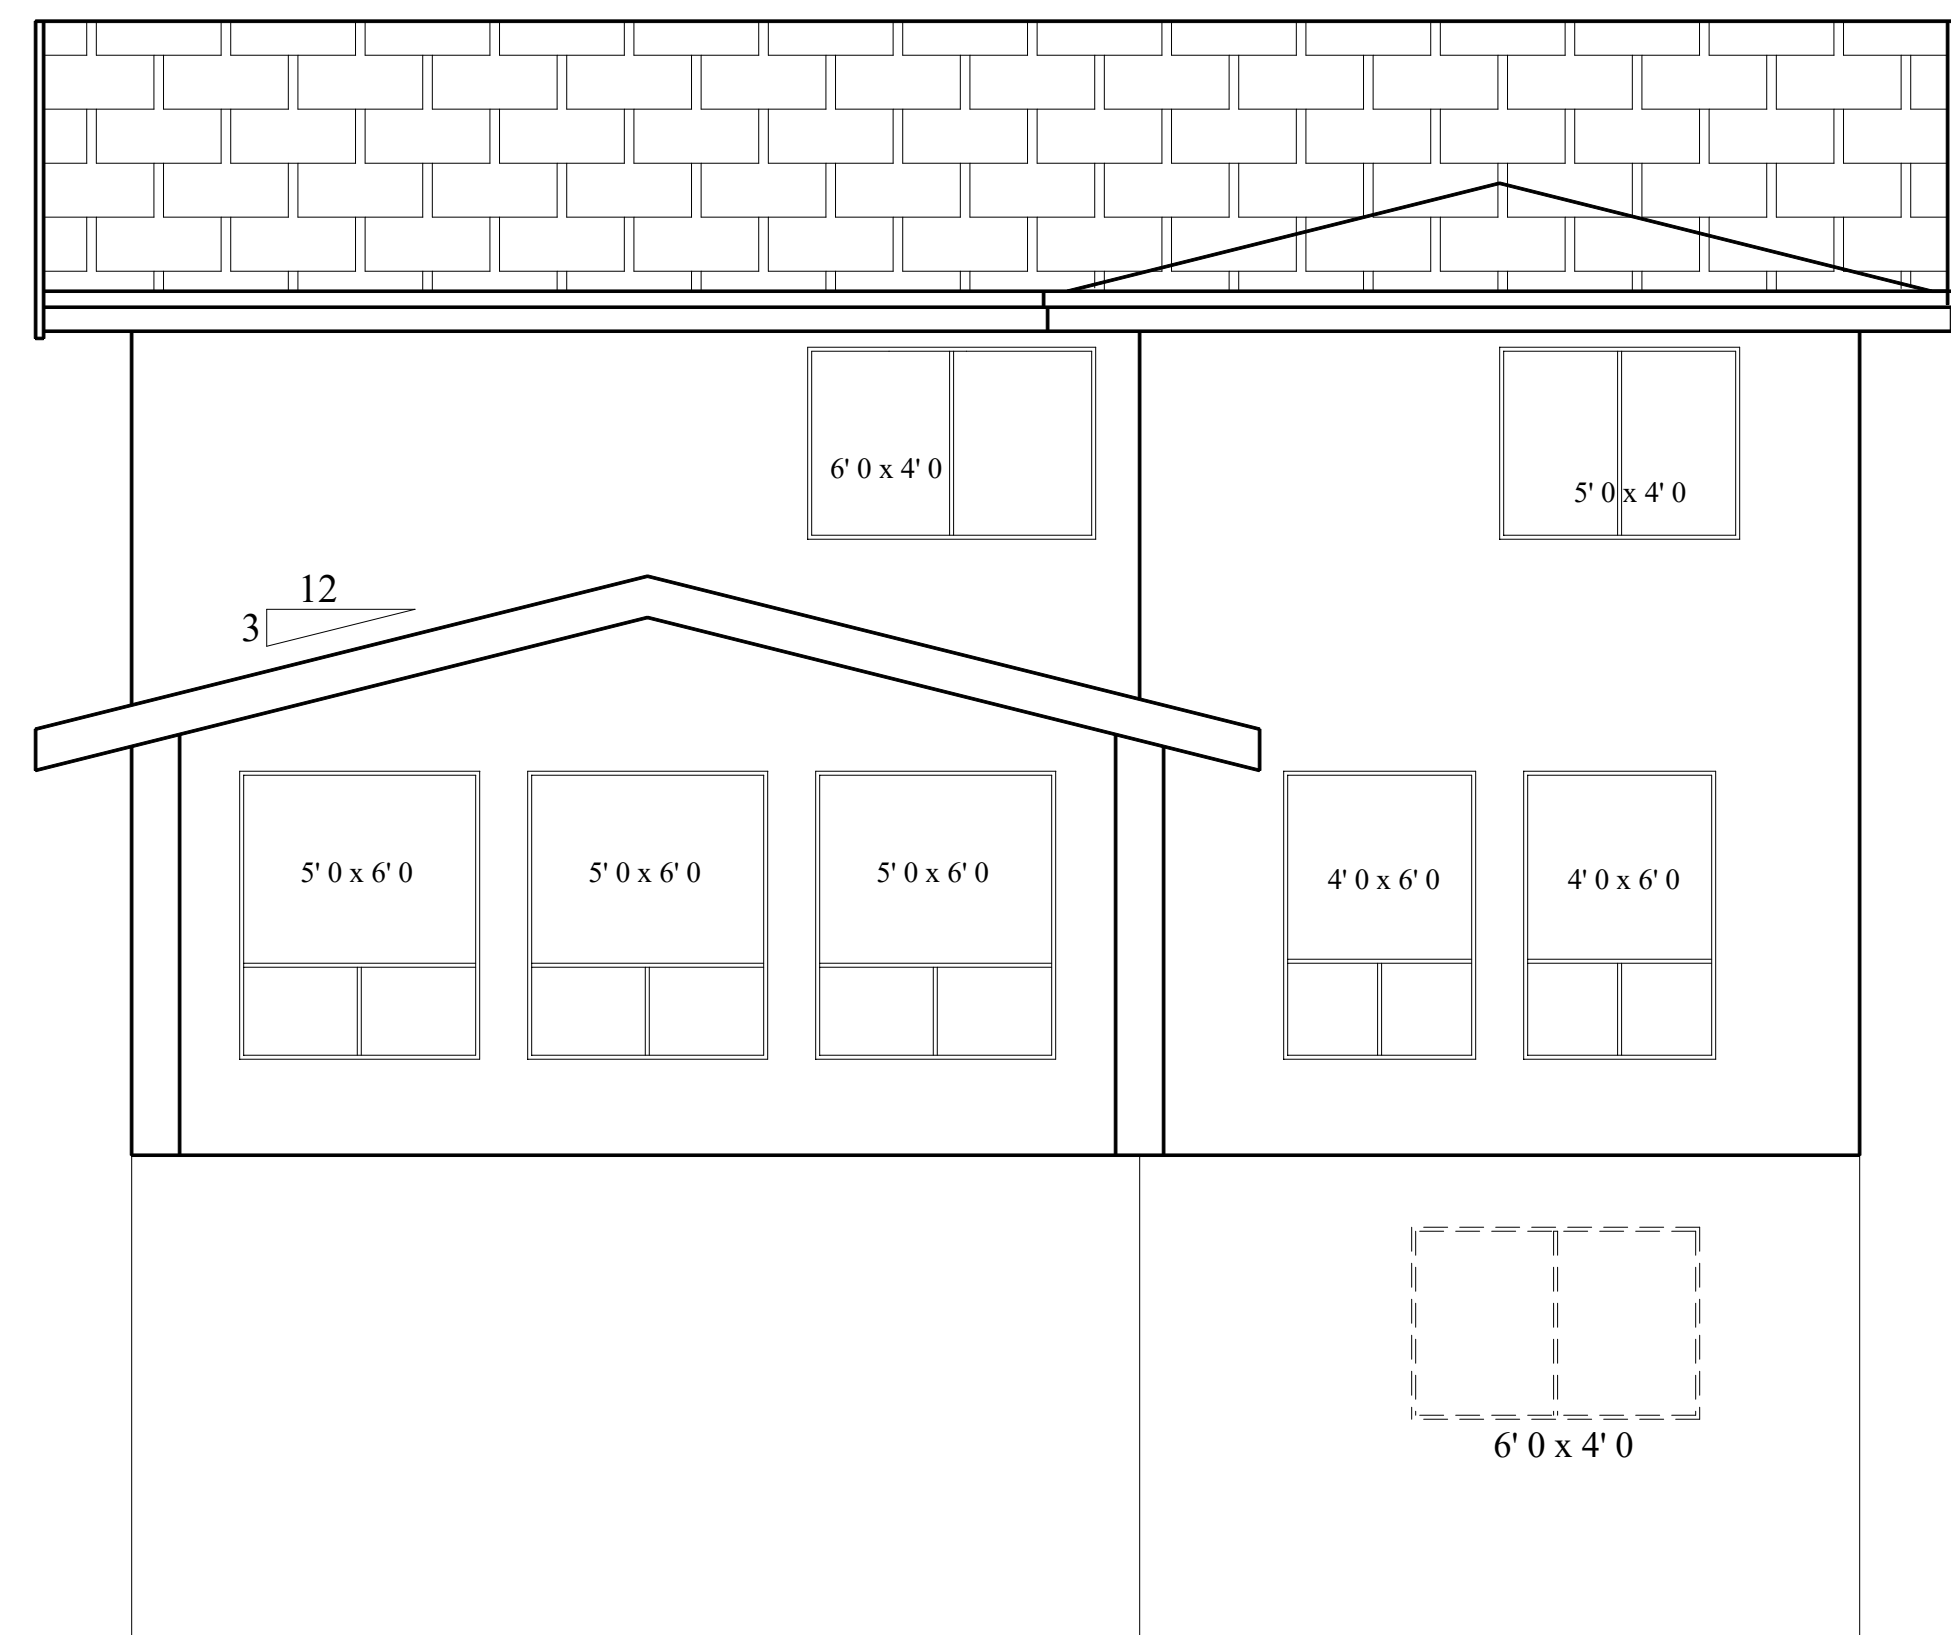

REAR ELEVATION

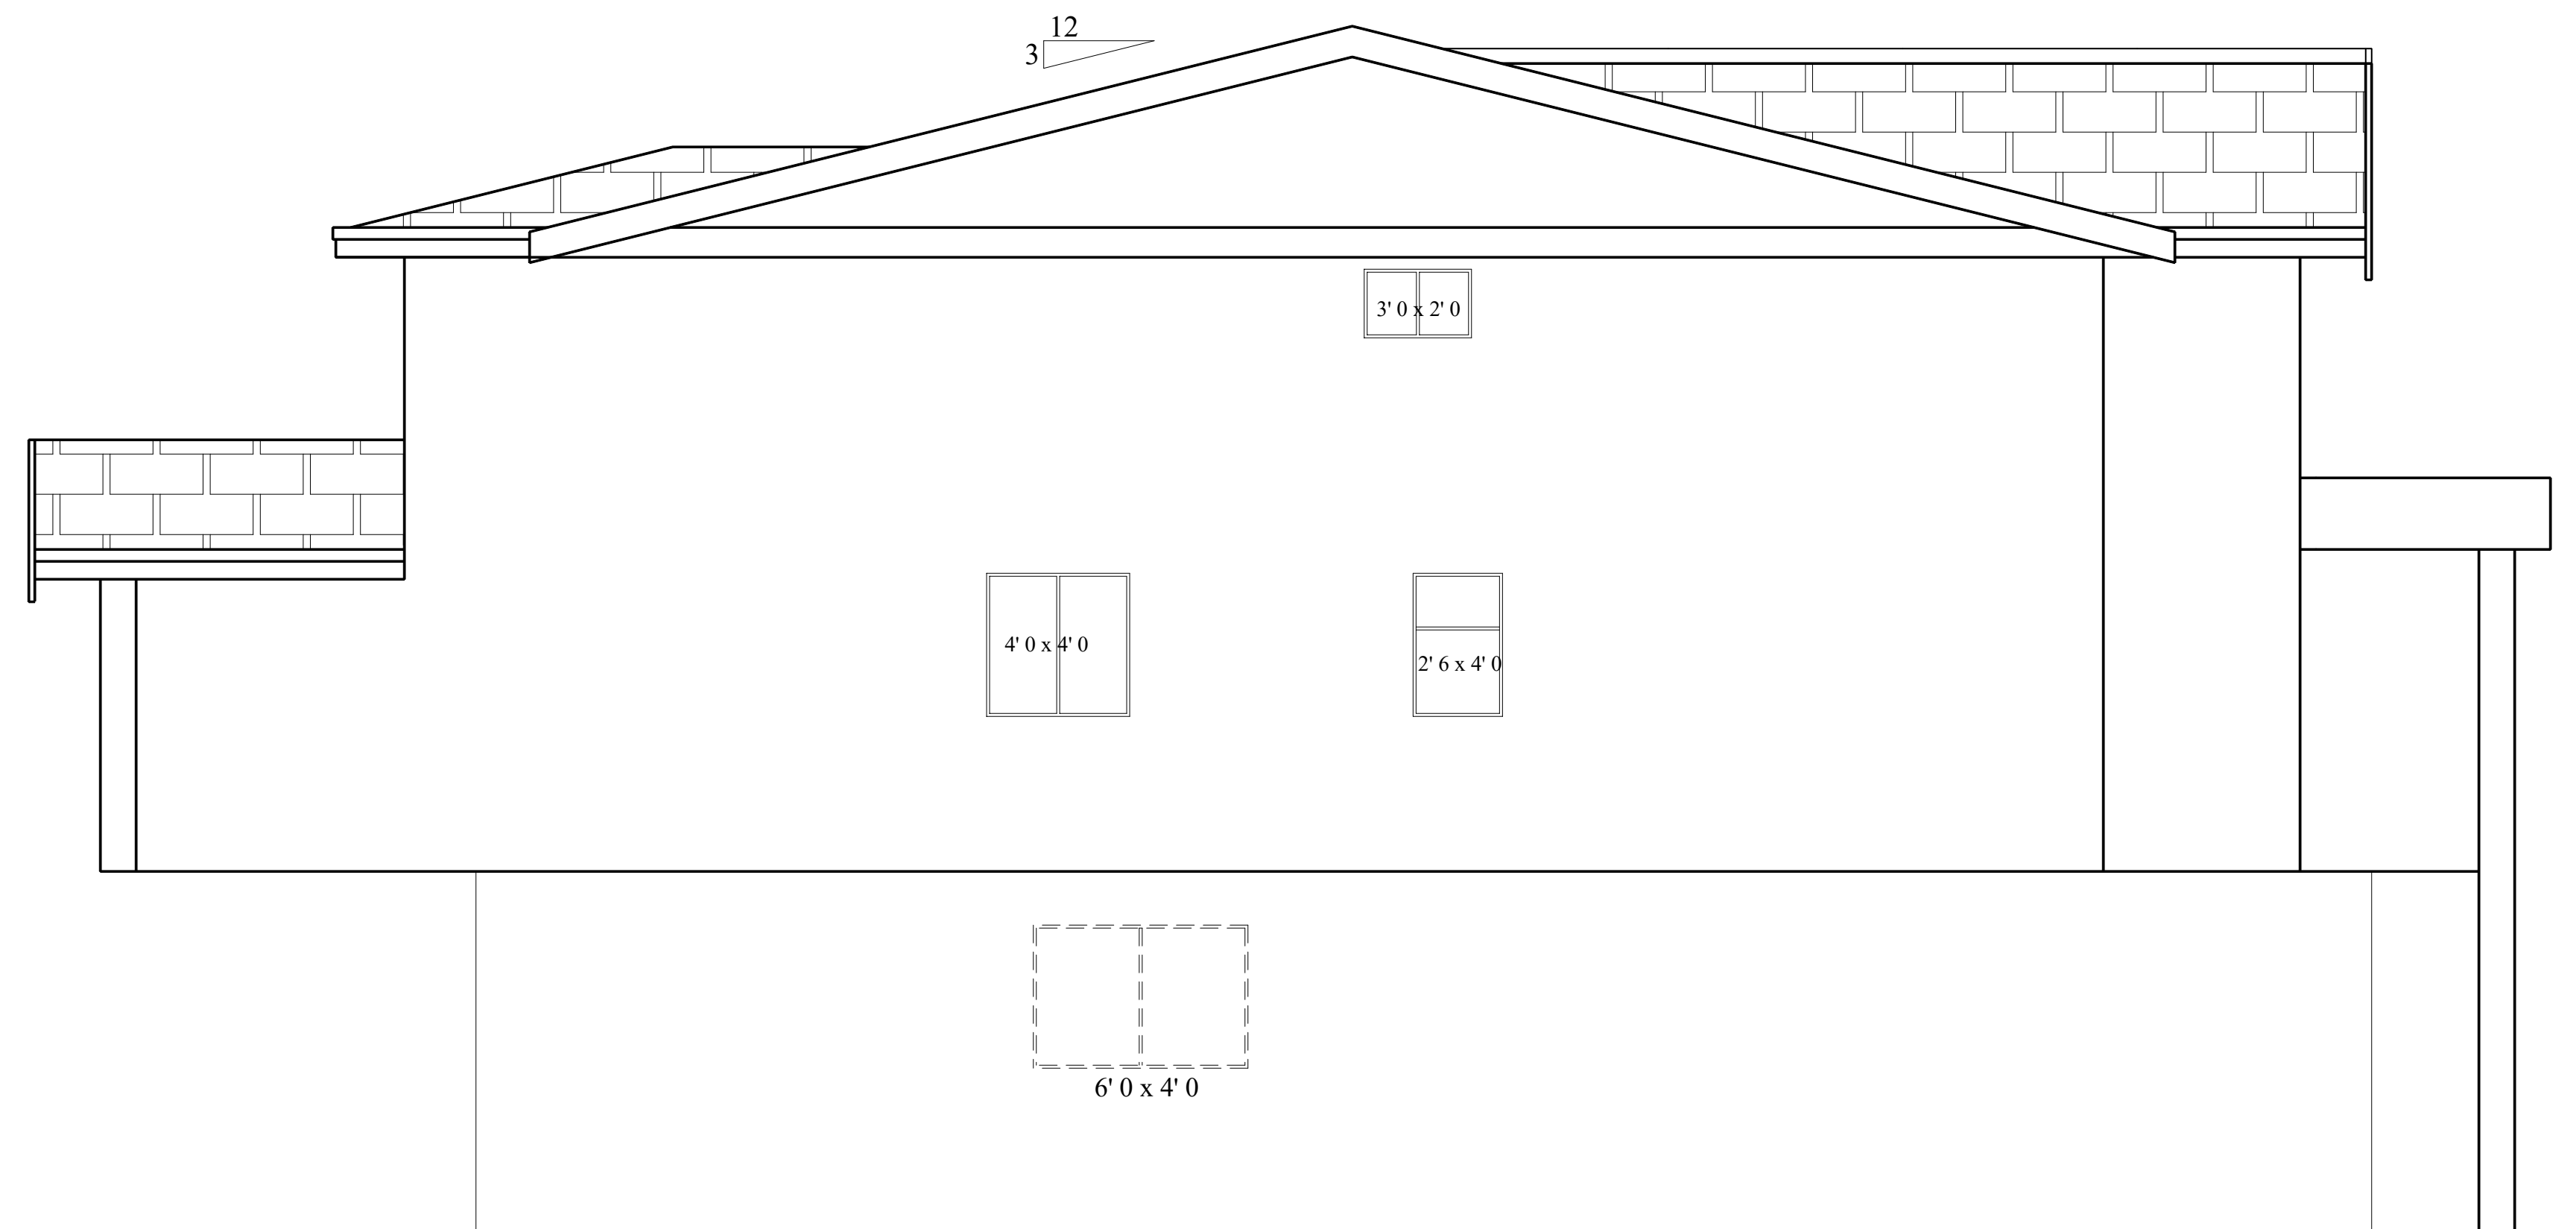

LEFT SIDE ELEVATION

**ELEVATIONS**  
 Lot 3, 11069 - 241 A Street Maple Ridge B.C.